

GENERAL NOTES

- All concrete to test 4000 psi in 28 days.
- Verify all dimensions, access, utilities and working conditions in the field.
- Conform to all applicable codes, ordinances and safety standards.
- Obtain and pay for all required permits and fees.
- Notify Architect immediately if work cannot proceed as shown on Drawings or as described in the Specifications.
- No concrete to be poured without Architect's prior review.
- All Contractor's to co-operate with all trades, Owner's and Architect's representatives.
- Leave site clean, neat and free of debris at all times.
- Each Prime and Sub-contractor is responsible for having read each page of the specifications, Drawings, Addenda and Change Orders.
- Guard against interfering with Owner's operations.
- These Drawings contain no provisions or procedures for on-site safety. Each Contractor and their employees are responsible to follow all laws and ordinances and provide their own engineering to provide a safe work place.
- The locations of existing underground utilities, shown on these Drawings, are shown in an approximate way only and have not been independently verified by the Owner or its representatives. The Contractor shall determine the exact location of all existing utilities before commencing work, and agrees to be fully responsible for any and all damages which might be occasioned by the Contractor's failure to exactly locate and preserve any and all underground utilities.
- Services perform for this project have been conducted in a manner consistent with the level of care and skill ordinarily exercised by members of the profession currently practicing in this area under similar budget and time constraints. No warranty, expressed or implied, is made.


CONSULTANTS

ARCHITECT **Kueny Architects**
(262) 857-8101
Architect of Record - Jon P. Wallenkamp
10505 Corporate Drive, Suite 100
Pleasant Prairie, Wisconsin 53158

MEP **Root Engineering Services, P.C.**
(847) 249-8398
Project Manager - Richard Root
4215 Grove Avenue
Gurnee, Illinois 60031

CIVIL **TerraTec Engineering**
(262) 377-9905
Project Manager - Linda Johnson
W67N222 Evergreen Blvd., Suite 205
Cedarburg, WI 53012

SITE MAP

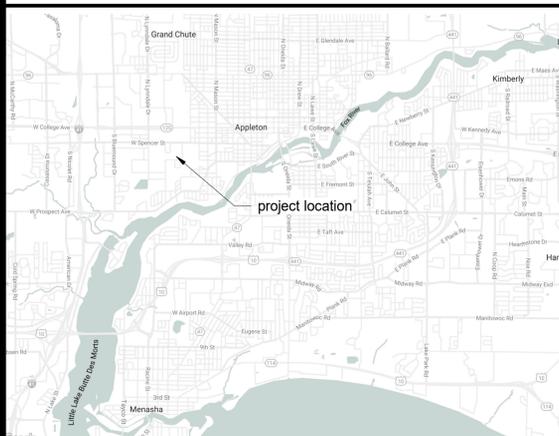

DRAWING LEGEND

	New or Required Point Elevation		Detail Page Number
	Existing Point Elevation		Building Section
	Existing Contours		Wall Section
	New or Required Contours		Detail Section
	Grid Lines		Interior Elevation
	Room Name Room/Space Number		Exterior Elevation
	Door Number		
	OH Door Number		
	Wall Tag		

MATERIAL INDICATIONS


	Earth Backfill		Sand Fill
	Rigid Insulation		Concrete
	Concrete Block		Finished Wood
	Aluminum		Stone Fill
	Lumber (Rough)		Plywood
	Steel		Batt Insulation

SHEET INDEX



Valley Transit Facility Renovation Phase 1
City of Appleton

801 S. Whitman Avenue, Appleton, WI 54914

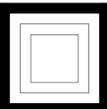


KUENY ARCHITECTS, LLC

10505 CORPORATE DRIVE - SUITE 100 PLEASANT PRAIRIE, WI 53158

PHONE (262) 857-8101 FAX (262) 857 8103


City of Appleton
Valley Transit Facility Renovation
Phase 1
12/09/2022

1.0

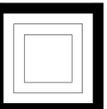

KEYNOTE LEGEND

Spec. #	Description
02 05 00.01	EXISTING BUILDING FOOTPRINT
02 05 00.J3	EXISTING JIB CRANE LOCATION
10 80 00.03	FLOOR MOUNTED BIKE RACK

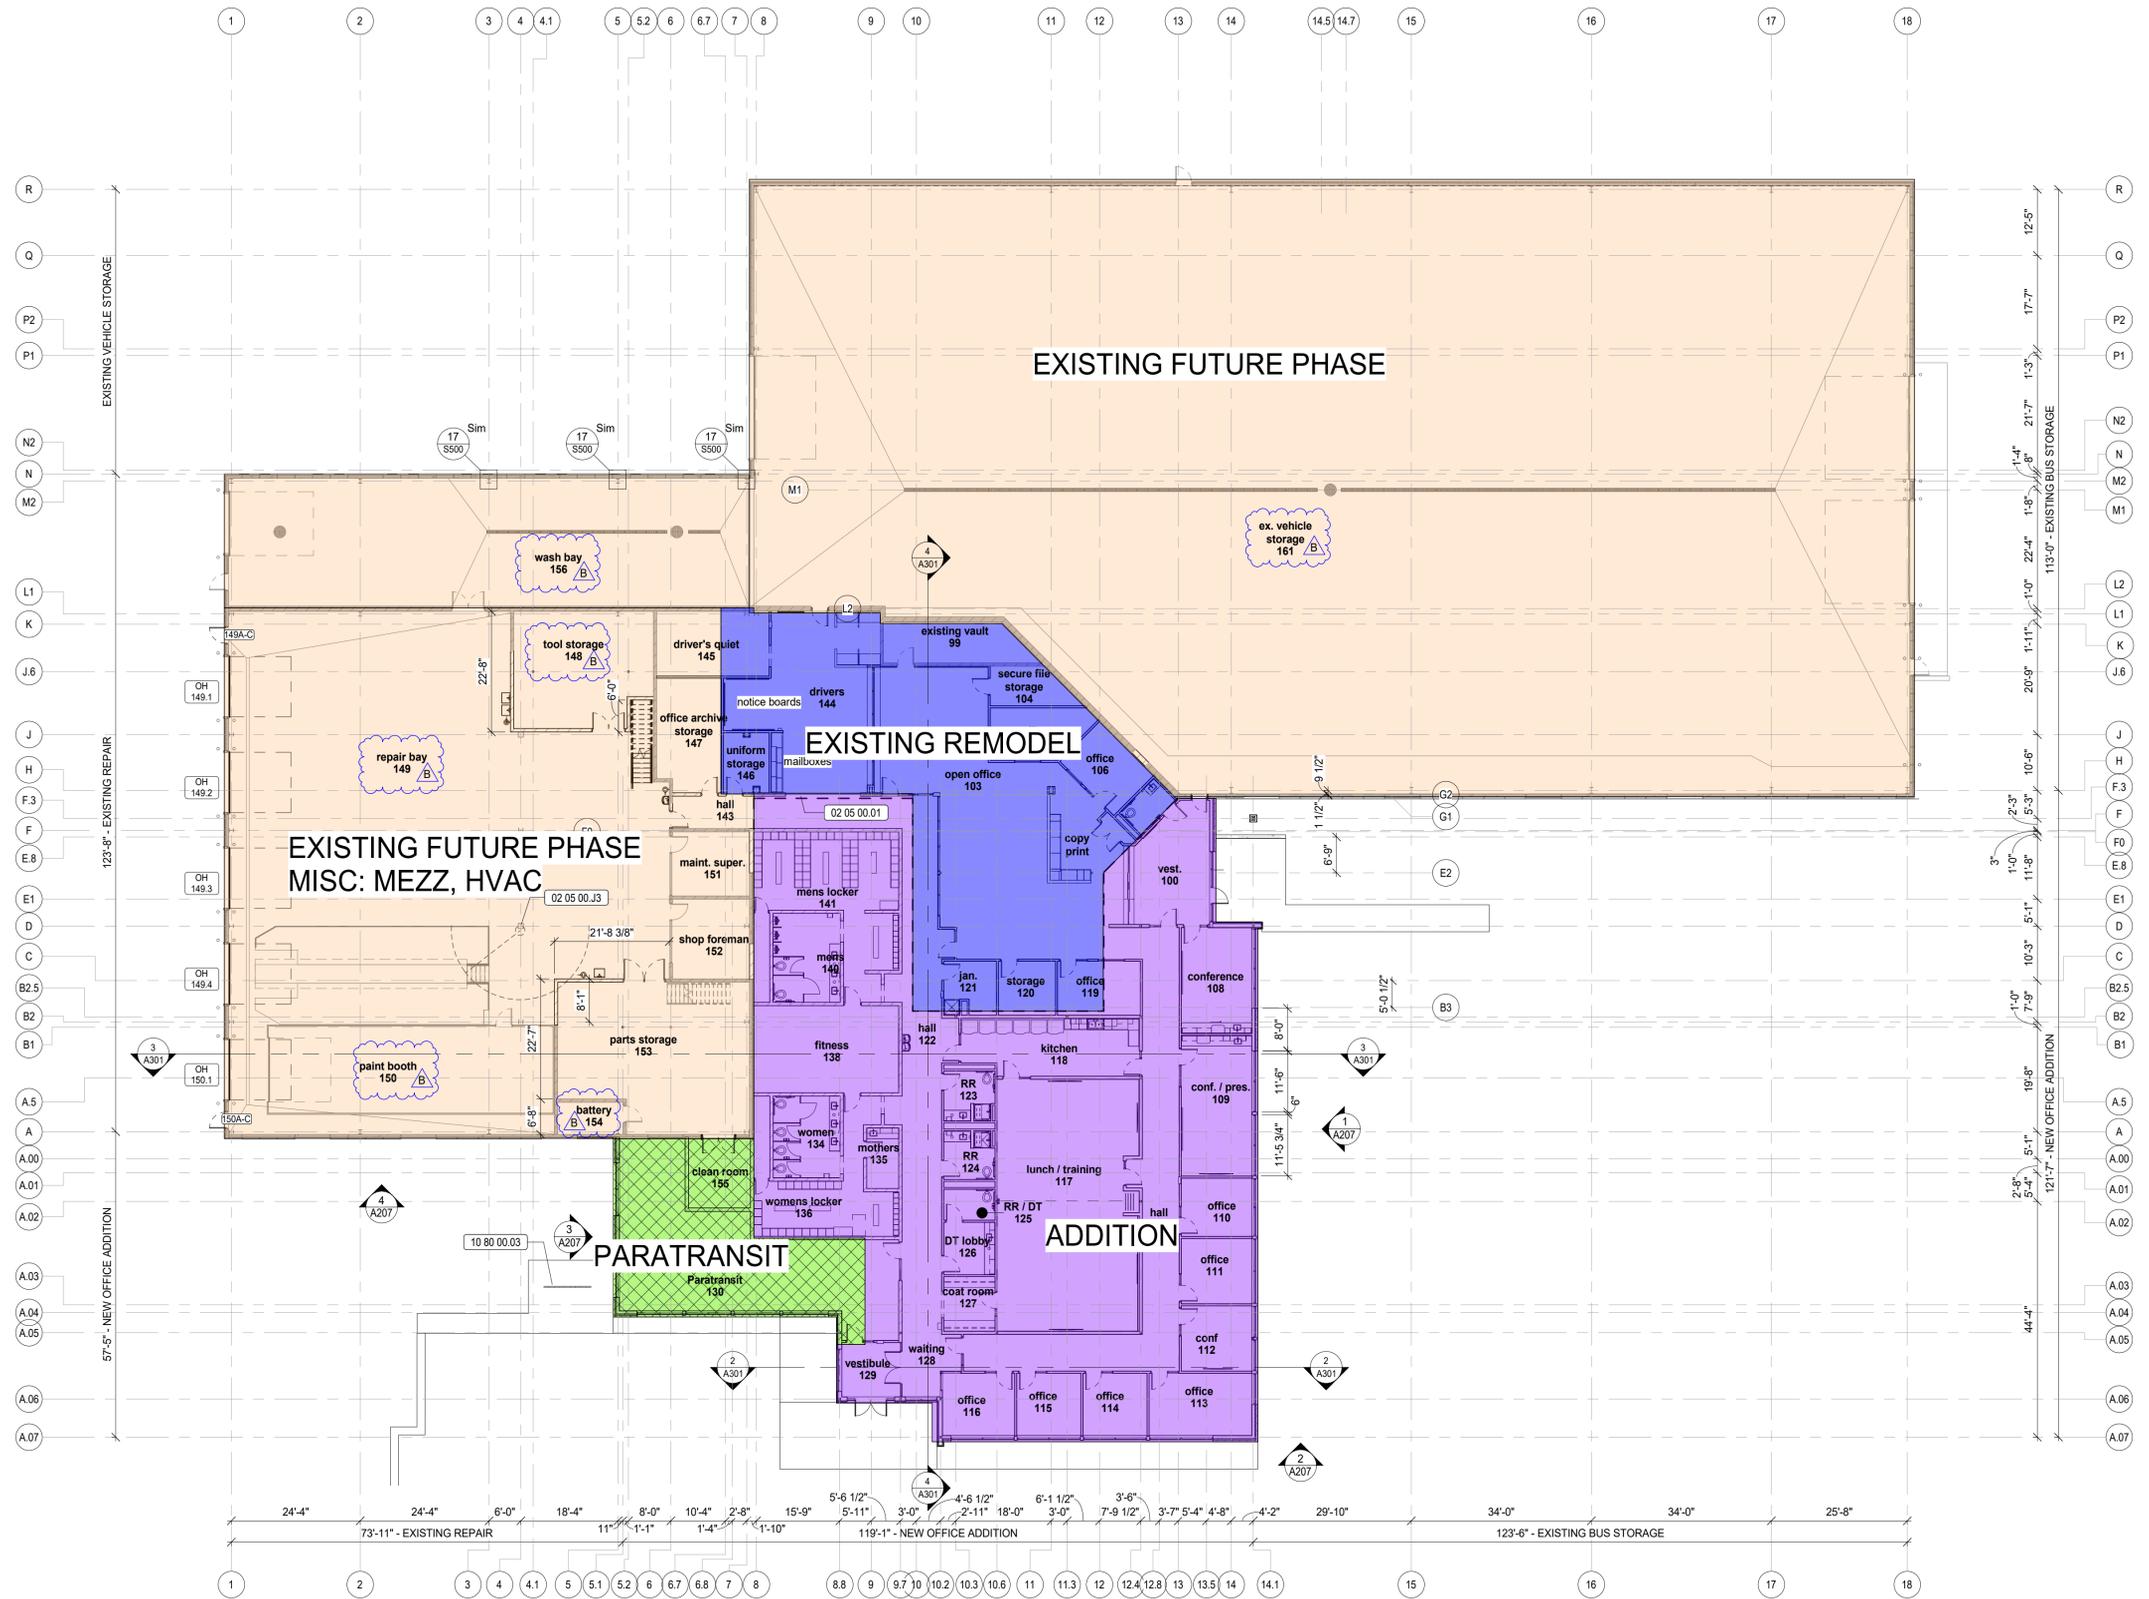

(B) Addendum #02 January 30, 2023


Floor Plan - Overall

Kuenyarch.com ©2023 Kueny Architects L.L.C. - All Rights Reserved
 City of Appleton - Valley Transit Facility Renovation Phase 1
 801 S. Whitman Avenue, Appleton, WI 54914
 12/09/2022

PLAN NORTH
 SCALE: 1/16" = 1'-0"
A201

KEYNOTE LEGEND

Spec. #	Description
02 05 00.01	EXISTING BUILDING FOOTPRINT
02 05 00.02	COPY MACHINE; OFCI
04 20 00.17	DATE STONE & TIME CAPSULE INSTALLED BY MASONRY CONTRACTOR. SIZE TO MATCH BRICK COURSING
10 22 00.01	OPERABLE PARTITION WALL SYSTEM; SEE SPECIFICATIONS
10 80 00.01	FIRE EXTINGUISHER CABINET; SEE SPECIFICATIONS
10 80 00.02	INFORMATIONAL BULLETIN BOARD. SUPPLIED BY OWNER UNDER A SEPARATE CONTRACT
10 80 00.03	FLOOR MOUNTED BIKE RACK
10 80 00.06	TIME CAPSULE (7"X21") BY SIERRABASE LLC OR SIMILAR
10 80 00.07	PUNCH CLOCK SUPPLIED BY OWNER, INSTALLED BY GC
10 80 00.08	VENDING, REFRIGERATORS & ICE MACHINES BY OWNER UNDER A SEPARATE CONTRACT

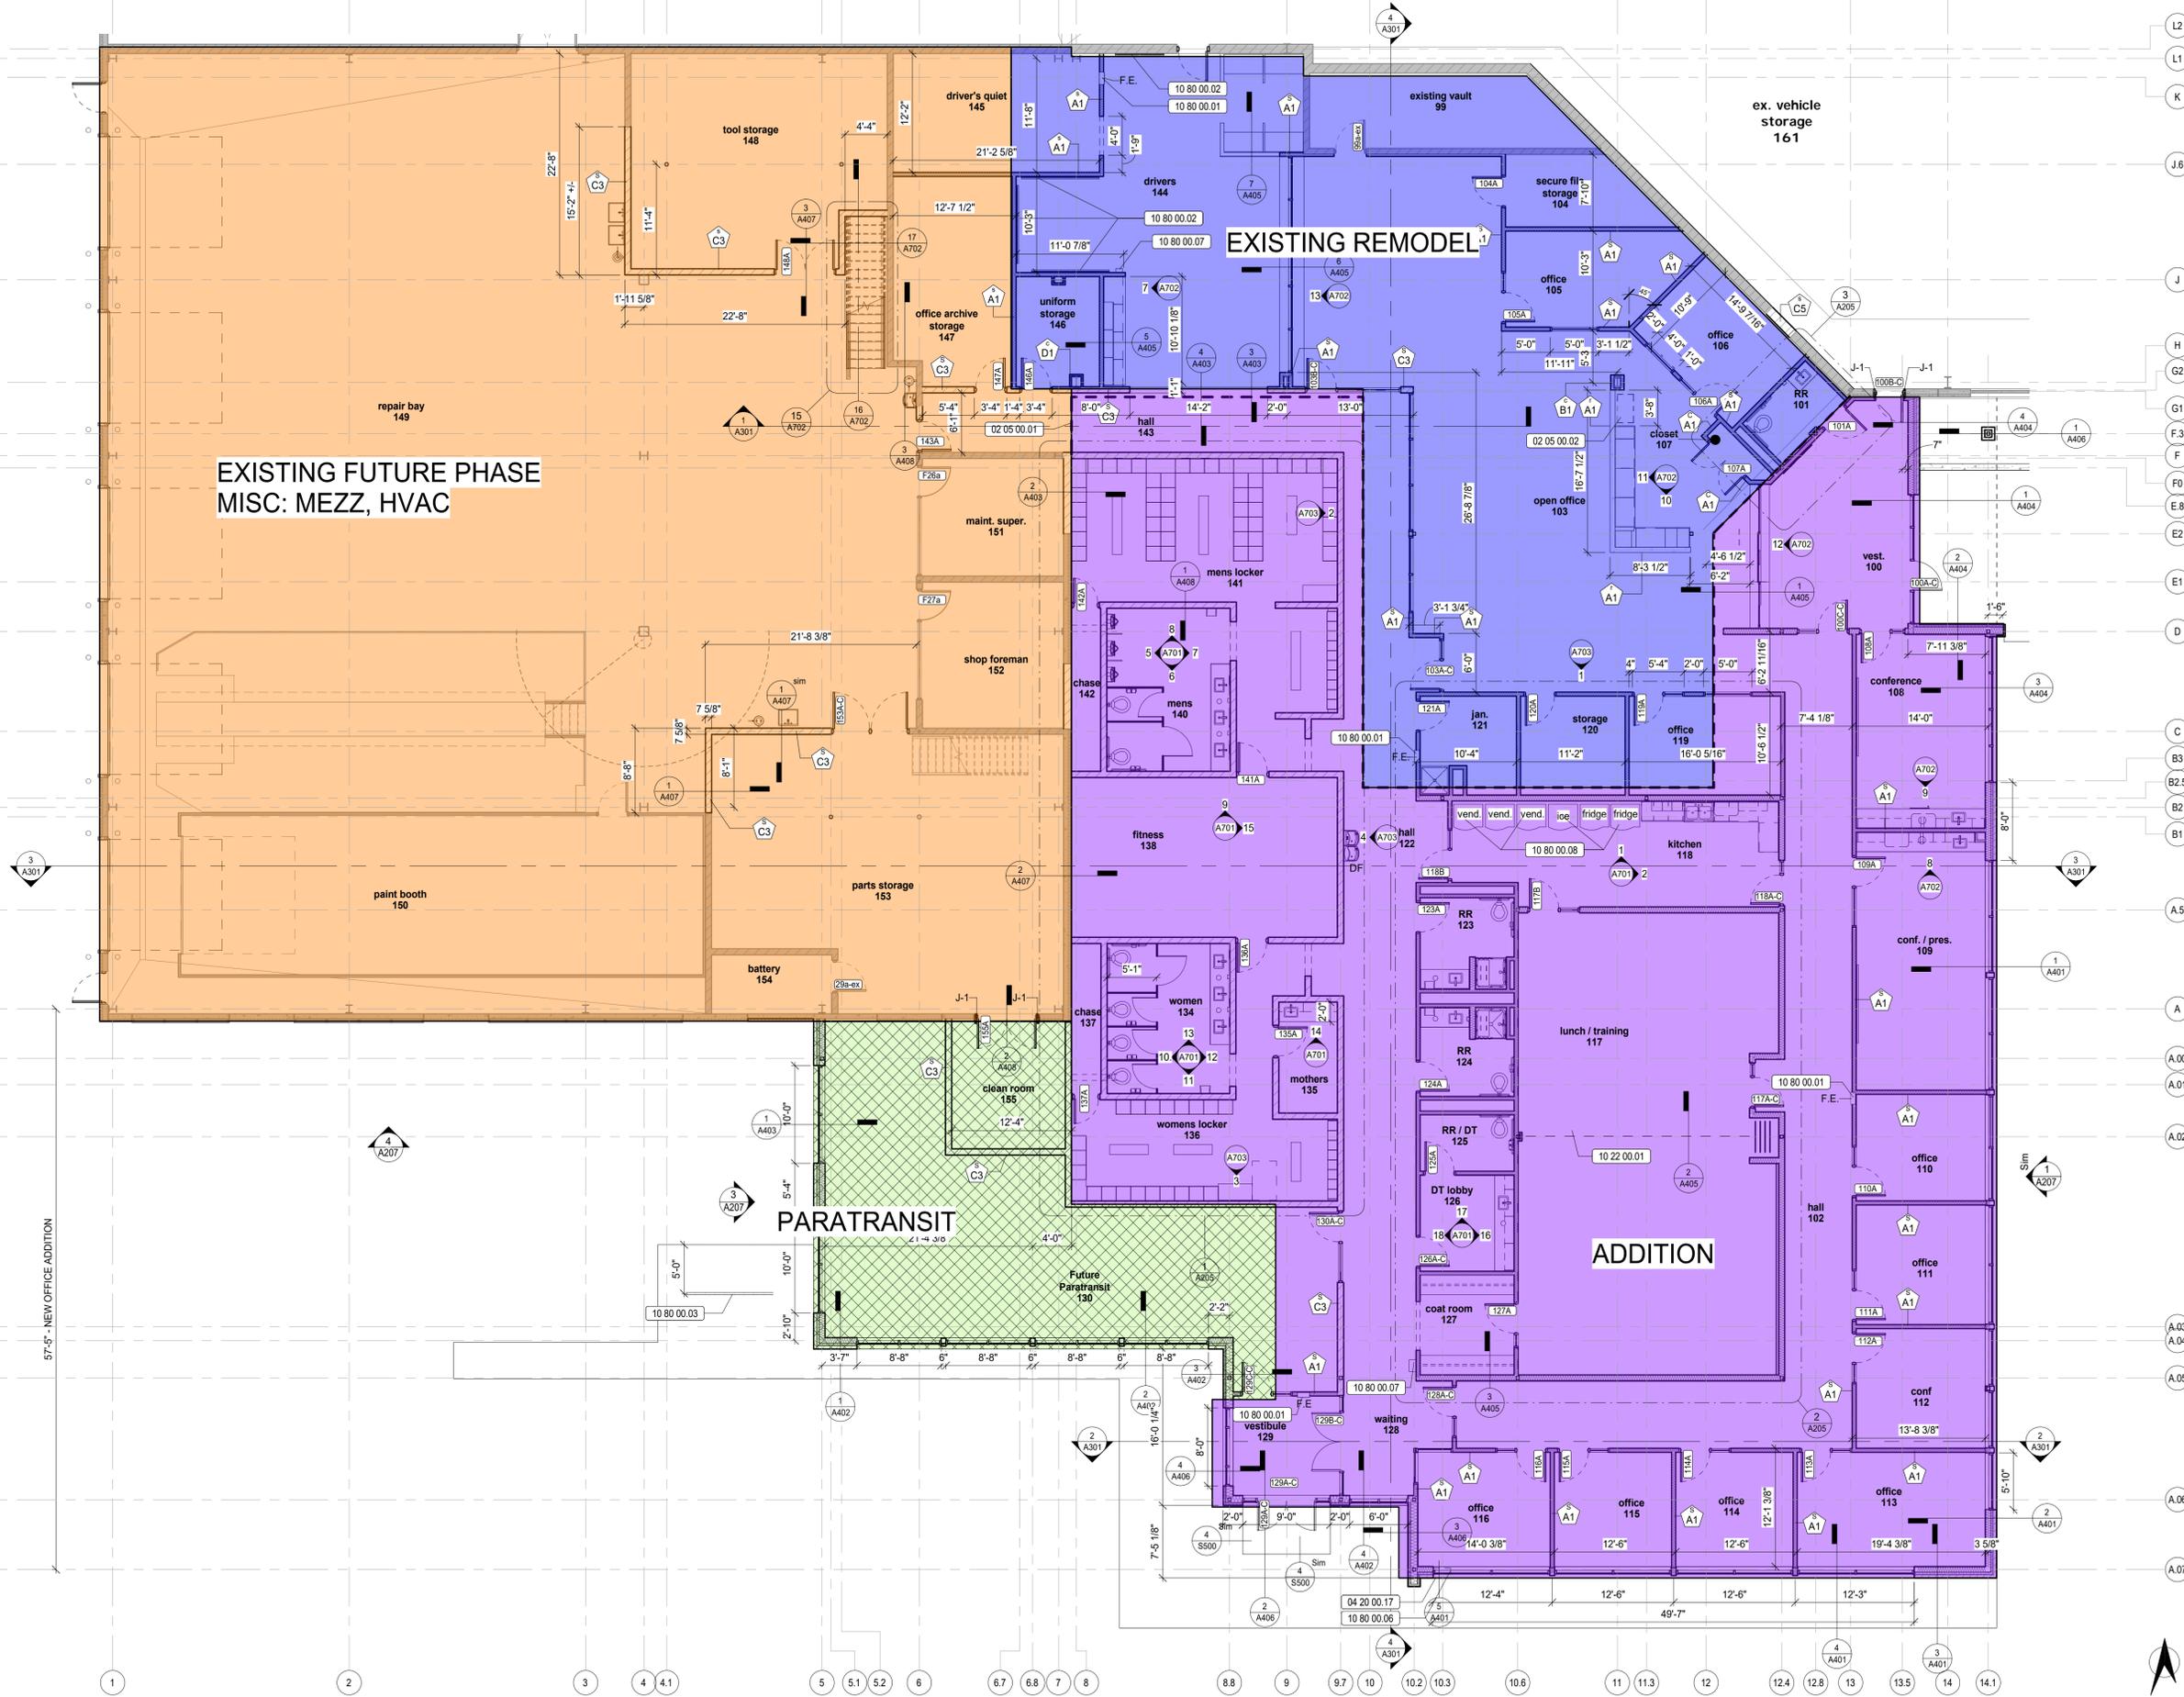

57'-5" - NEW OFFICE ADDITION