

City of Appleton

100 North Appleton Street Appleton, WI 54911-4799 www.appleton.org

Meeting Agenda - Final Municipal Services Committee

Monday, October 7, 2024 4:30 PM Council Chambers, 6th Floor

- 1. Call meeting to order
- 2. Pledge of Allegiance
- 3. Roll call of membership
- 4. Approval of minutes from previous meeting

<u>24-1310</u> Minutes from 09-23-2024

Attachments: 09-23-24 MSC Minutes.pdf

24-1316 Minutes from 10-02-2024

Attachments: 10-02-2024 MSC Minutes.pdf

5. Public Hearing/Appearances

6. Action Items

<u>24-1311</u>	Approve Alexander Street Asphalt Reconstruction Design.
	Attachments: Alexander St Design Approval Memo MSC 10-07-2024.pdf
<u>24-1312</u>	Approve Bell Avenue Asphalt Reconstruction Design.
	Attachments: Bell Ave Design Approval Memo MSC 10-07-2024.pdf
<u>24-1313</u>	Approve Bellaire Court Asphalt Reconstruction Design.
	Attachments: Bellaire Court Design Approval Memo MSC 10-07-2024.pdf
<u>24-1314</u>	Approve Melrose Avenue Asphalt Reconstruction Design.
	Attachments: Melrose Ave Design Approval Memo MSC 10-07-2024.pdf

<u>24-1315</u>

Approve Long-Term Temporary Occupancy Permit Extension on College Avenue and on Drew Street to Boldt for Lawrence University/Trout Museum Construction Project Through November 22, 2024.

Attachments: 24-049-T REV1.pdf

7. Information Items

8. Adjournment

Notice is hereby given that a quorum of the Common Council may be present during this meeting, although no Council action will be taken.

Reasonable Accommodations for Persons with Disabilities will be made upon Request and if Feasible.



City of Appleton

100 North Appleton Street Appleton, WI 54911-4799 www.appleton.org

Meeting Minutes - Final Municipal Services Committee

Monday, September 23, 2024

4:30 PM

Council Chambers, 6th Floor

- 1. Call meeting to order
- 2. Pledge of Allegiance
- 3. Roll call of membership

Present: 4 - Fenton, Meltzer, Siebers and Firkus

Excused: 1 - Doran

4. Approval of minutes from previous meeting

<u>24-1231</u> Minutes from September 9, 2024

Attachments: 09-09-24 MSC Minutes.pdf

Siebers moved, seconded by Firkus, that the Minutes be approved. Roll Call. Motion carried by the following vote:

Aye: 4 - Fenton, Meltzer, Siebers and Firkus

Absent: 1 - Doran

5. Public Hearing/Appearances

<u>24-1230</u> Design Hearing for future 2026 Paving Projects: Alexander Street

(Melrose Ave to Glendale Ave), Melrose Avenue (Alexander St to Ballard Rd), Bell Avenue (Summit St to Richmond St), and Bellaire Court (Atlantic

St to cul de sac).

<u>Attachments:</u> 09-23-2024 Municipal Services Design Hearing Reconst Streets -

Alexander Melrose Bell Bellaire.pdf

6. Action Items

24-1232 Approve Utility Easement Release of Rights for Richmond St/I-41.

<u>Attachments:</u> I-41 Richmond St Sewer Water Release of Rights Memo MSC

09-23-204.pdf

DT2245 City of Appleton SEWR 1130-64-77 1130-63-21 615.pdf
DT2245 City of Appleton WATR 1130-64-77 1130-63-21 616.pdf

Firkus moved, seconded by Meltzer, that the Report Action Item be recommended for approval. Roll Call. Motion carried by the following vote:

Aye: 4 - Fenton, Meltzer, Siebers and Firkus

Absent: 1 - Doran

24-1233 Request by Prevea Health to Purchase Two On-street Parking Stalls on South Side of Washington Street West of Oneida Street.

<u>Attachments:</u> On-Street Parking Stall Purchase Request Prevea Health Memo MSC

09-23-204.pdf

Siebers moved, seconded by Meltzer, that the Report Action Item be recommended for approval. Roll Call. Motion carried by the following vote:

Aye: 4 - Fenton, Meltzer, Siebers and Firkus

Absent: 1 - Doran

<u>24-1051</u> Variance Request for Driveway Extension - 3039 N. Ballard Rd

<u>Attachments:</u> 3039 N Ballard Rd Drive Extension Variance Request Memo.pdf

Firkus moved, seconded by Siebers, that the Report Action Item be recommended for denial. Roll Call. Motion carried by the following vote:

Aye: 3 - Fenton, Siebers and Firkus

Nay: 1 - Meltzer

Absent: 1 - Doran

7. Information Items

8. Adjournment

Firkus moved, seconded by Siebers, that the be adjourned. Roll Call. Motion carried by the following vote:

Aye: 4 - Fenton, Meltzer, Siebers and Firkus

Absent: 1 - Doran



City of Appleton

100 North Appleton Street Appleton, WI 54911-4799 www.appleton.org

Meeting Minutes - Final Municipal Services Committee

Wednesday, October 2, 2024

6:45 PM

Council Chambers, 6th Floor

Special Meeting

- 1. Call meeting to order
- 2. Pledge of Allegiance
- 3. Roll call of membership

Present: 5 - Fenton, Doran, Meltzer, Siebers and Firkus

- 4. Approval of minutes from previous meeting
- 5. Public Hearing/Appearances
- 6. Action Items

24-1268

Request from Appleton Downtown Inc. for free ramp and meter parking on Small Business Saturday, November 30, 2024.

<u>Attachments:</u> Small Business Saturday parking.pdf

Meltzer moved, seconded by Siebers, that the Report Action Item be amended to remove "ramp and". Roll Call. Motion failed by the following vote:

Aye: 2 - Meltzer and Siebers

Nay: 3 - Fenton, Doran and Firkus

Meltzer moved, seconded by Siebers, that the Report Action Item be recommended for approval. Roll Call. Motion failed by the following vote:

Aye: 2 - Meltzer and Siebers

Nay: 3 - Fenton, Doran and Firkus

Firkus moved, seconded by Fenton, that the Report Action Item be recommended for denial. Roll Call. Motion carried by the following vote:

Aye: 3 - Fenton, Doran and Firkus

Nay: 2 - Meltzer and Siebers

7. Information Items

8. Adjournment

Meltzer moved, seconded by Siebers, that the meeting be adjourned. Roll Call. Motion carried by the following vote:

Aye: 5 - Fenton, Doran, Meltzer, Siebers and Firkus

City of Appleton Page 2



Date: 10/07/2024

To: Municipal Services Committee

From: Pete Neuberger, Deputy Director of Public Works

Subject: Approve Alexander Street Asphalt Reconstruction Design

The Department of Public Works (DPW) requests approval of the design parameters for Alexander Street between Melrose Avenue and Glendale Avenue as follows:

Alexander St is to be reconstructed with asphalt pavement and concrete curb and gutter between Melrose Avenue and Glendale Avenue. Design parameters include:

- New asphalt pavement and concrete curb and gutter constructed to a width of 26' from face of curb to face of curb, which is 6' narrower than the existing street within this portion of the project.
- On-street parking to be prohibited along the west side of Alexander Street.



Date: 10/07/2024

To: Municipal Services Committee

From: Pete Neuberger, Deputy Director of Public Works
Subject: Approve Bell Avenue Asphalt Reconstruction Design

The Department of Public Works (DPW) requests approval of the design parameters for Bell Avenue between Summit Street and Richmond Street as follows:

Bell Avenue is to be reconstructed with asphalt pavement and concrete curb and gutter between Summit Street and Richmond Street. Design parameters include:

- New asphalt pavement and concrete curb and gutter constructed to a width of 26' from face of curb to face of curb, which is 3' narrower than the existing street within this portion of the project.
- On-street parking to be prohibited along the south side of Bell Avenue.



Date: 10/07/2024

To: Municipal Services Committee

From: Pete Neuberger, Deputy Director of Public Works

Subject: Approve Bellaire Court Asphalt Reconstruction Design

The Department of Public Works (DPW) requests approval of the design parameters for Bellaire Court between Atlantic Street and the cul de sac as follows:

Bellaire Court is to be reconstructed with asphalt pavement and concrete curb and gutter between Atlantic Street and the cul de sac. Design parameters include:

- New asphalt pavement and concrete curb and gutter constructed to a width of 26' from face of curb to face of curb, which is 1' narrower than the existing street within this portion of the project.
- On-street parking would be permitted along one side of the street only along Bellaire Court.



Date: 10/07/2024

To: Municipal Services Committee

From: Pete Neuberger, Deputy Director of Public Works

Subject: Approve Melrose Avenue Asphalt Reconstruction Design

The Department of Public Works (DPW) requests approval of the design parameters for Melrose Avenue between Alexander Street and Ballard Road as follows:

Melrose Avenue is to be reconstructed with asphalt pavement and concrete curb and gutter between Alexander Street and Ballard Road. Design parameters include:

- New asphalt pavement and concrete curb and gutter constructed to a width of 26' from face of curb to face of curb, which is 6' narrower than the existing street within this portion of the project.
- On-street parking to be prohibited along the south side of Melrose Avenue.



PERMIT TO OCCUPY THE PUBLIC RIGHT-OF-WAY

Permit # : 24-049-A _
Effective Date: 04/01/2024

Expiration Date: 41/01/2024 11/22/2024

Non-Refundable Fee: \$40.00

4/17/24 - COUNCIL APPROVED

Paid (yes or no): YES/6563-0001

Applicant In	formati	<u>on</u>						
Name (print):	Nick Fass	sbender		Company	: The Boldt Comp	pany		_
Address:	Address: 2525 N. Roemer Road		Telephone	920-858-8056				
	Appleton,	WI 54944		E-mail	: Nick.Fassbende	er@Boldt.com	1	
Applicant Sig	gnature:	Nick Fassbe	ender Digitally signed by DN C=US, E=Nick ONN C=US, E=Nic	Nick Fassbender Fassbender@Boldt.com, O=The Boler 3:40:39-05'00'	oldt Company, OU=Project Manager,	Date: 03/2	1/2024	_
Occupancy I	Occupy the pub						osed from College Ave to Water Street. Kimb	all
Description:	Supplemental p	ermanent occupancy may be requ	ired for moving the in-street pe	destrian route to ex	clusively the parking lane fi	rom approximately 1	1/1/24 through 05/02/25.	
Street Address:	325 E. Co	llege Ave		9	Sidewalk/roadwa	ay obstructi 11/22/2	ion requested ✓ Y or 024	N
Multiple Street	s: Temp	permit from 4/1/24	to 5/5/24 - then a	fter Counc	il Approval to 1	1/01/2024 -	024 - potential of 5/2/2025	_
Date(s) From:	04/01/202	4 To: 11/0	1/2024 3	5 days or •			ee and Council Approval)	
	Type nt - Obstr ry - Obstr Annual (\$2		Sub-Type Awning Dumpster Sign Obstruction / POD / Contai		Sandwich Bo Table / Chair	<u>L</u> eard ✓	ocation Sidewalk Terrace Roadway	
Additional R	eguiren	nents						
Plan/Sket Other:	ch		Certificate of	Insurance		Bond	d	
Traffic Cont Type of Street: Arterial/CBD	<u>Pro</u>	posed Traffic Control:	N/A	lan		business day	2379) 1 business day prior ys prior to a full road closu	
Collector Local	✓	City Manual Page(s) State Manual Page(s Other (attach plan) Deeg/as Da			Meter Bag o		tation attached and	
This permit approved 1. Permittee is a 2. Permittee shad 3. This permit is	val is subject responsible to all adhere to s subject to	t to the following condition to obtain any further per pany plan(s) that were summediate REVOCATION IMMEDIATE REVOCATION	ons: mits that may be requi ubmitted to the City of N and/or issuance of a	Appleton as p	art of this application	ns of the permi		
permit, warranties t manner. By applyir	hat all street ong for and acc	occupancies will be performe	ed in conformity to City ord ant assumes full liability a	inances, standa nd/or any costs	rds and policies, be princurred by the City for	operly barricaded r corrective work	pplicant, in exchange for receiving th d and lighted, and be performed in a required to bring the subject area int epartment of Public Works.	safe
or any sub-contract	or working for		ssume complete and full lia	ability and respo			of-way damaged or destroyed by the dinances and policies, in the event of	
APPROVE	D BY:	(Depart	W Hole Works)	<u> </u>		DATE:	4/18/24	

Statement of Insurance Coverage

Insurance Coverage:

Insurance Carrier: Greenwich Insurance Company
Insurance Agent Name and Phone Number: Willis Towers Watson
Policy Number: CGD740992404
Policy Period: 12/31/23-12/31/24
Bond Coverage:
* Bond Carrier:
* Bond Agent Name and Phone Number:
* Bond Number:
* Bond Period:

I confirm that I have the authority to sign and certify the information contained herein as the permittee/licensee or duly authorized representative of the entity obtaining this permit/license.

I have reviewed and understand the insurance and bonding requirements of the City of Appleton. I hereby certify that I, or the company I represent have insurance and a bond in the amounts required to obtain this permit/license. I have named the City of Appleton as an additional insured for purposes of this permit/license and have provided the name of my insurance and bond carriers, the policy numbers and policy periods above.

Further, I agree to maintain appropriate insurance coverage for the duration of this permit/license and to indemnify against any and all liability, loss, damage and expenses and costs including attorneys' fees arising out of the activities performed as described herein, caused in whole or in part by any negligent act or omission of the applicant, anyone directly or indirectly employed by any of them, which may arise from the use of city right of way or property under this permit or license.

I certify that this application, and all information and documentation provided therein, is true and accurate.

Company Name: The Boldt Company

Print Name: Nick Fassbender

Signature: Nick Fassbender Phigliphy signed by Nick Fassbender Congruency CUPY (APV September 2024/03/20 14-42-59-45/00 Philliphy September 2024/03/20 Philliphy September 2024

- * Bonds are required for the following types of work only:
- Plumbing in the public right-of-way: \$5,000.00 Permit Bond (Code Section 4-265)
- Demolition of Buildings: \$5,000.00 Permit Bond (Code Section 4-188(a)(2))
- Sewer lateral sealing in the public right-of-way: \$5,000.00 Permit Bond (Code Section 4-188(c))
- Moving of Buildings: \$5,000.00 Permit Bond (Code Section 4-207(5))
- Cement Finisher's License: \$5,000.00 License Bond (Municipal Code Section 9-33)
- Excavation or place facilities in the public right-of-way: \$5,000.00 Permit Bond (Code Section 16-110)

DEPARTMENT OF PUBLIC WORKS

METER BAG APPLICATION

Fee is \$9.00 per day plus tax or any part thereof. THIS FEE WILL BE CHARGED FOR EVERY DAY THE METER BAG IS RESERVED (excluding Sundays and Holidays).

NOTE: Meter bags shall not be used on red meters. If a red meter is found bagged, the bag will be removed and the vehicle will be ticketed.

Company Name The Boldt Company
Agent Nick Fassbender
Company Address 2525 N. Roemer Road, Appleton
Phone Number 920-858-8056
Reason Using Parking lane as construction site.
325 E. College Ave. College Ave between Durkee Street and Drew Street.
Meter Zone & Space# Zone 9201 - Space 171, 172, 173, 174, 175
Date(s) April 1st, 2024 to November 1st, 2024
Amount Due \$ 8,782.88 /6563-0001 (\$9.00 per bag per day plus tax) Approved by Department of Public Works Representative
4/18/24 Today's Date

Parking Meter Amount Details:

5 Meters (Zone 9201 - Space 171, 172, 173, 174, 175)

Duration: April 1st, 2024 through November 2nd, 2024

31 Weeks with 6 Days per Week = 186 Days

186 days x 5 meters x \$9/day = \$8,370.00

PLEASE NOTE: This may get extended to May 3rd, 2025. Our goal is to open the bike lane, parking lane, and sidewalk by November 2nd, 2024. If we cannot due to weather or schedule constraints, this will be extended to May 3rd, 2025 and the traffic control plan will reflect this as well.

Boldt- Trout Museum & Lawrence University Project- Meter Bag Summary

AS OF: 3/21/2024

TOTAL BAG DAYS = 925

Rate = \$9.00/day + tax \$ 8,782.88

	ay T Lax	٥,762.66			
DATE	325 E. College Ave. College Ave between Durkee Street and Drew St				
DAIL	Zone 9201 - 171	Zone 9201 - 172	Zone 9201 - 173	Zone 9201 - 174	Zone 9201 - 175
4/1/24	Υ	Υ	Υ	Υ	Υ
4/2/24	Υ	Υ	Υ	Υ	Υ
4/3/24	Υ	Υ	Υ	Υ	Υ
4/4/24	Υ	Υ	Υ	Υ	Υ
4/5/24	Υ	Υ	Υ	Υ	Υ
4/6/24	Υ	Υ	Υ	Υ	Υ
4/7/24	SUNDAY	SUNDAY	SUNDAY	SUNDAY	SUNDAY
4/8/24	Υ	Υ	Υ	Υ	Υ
4/9/24	Υ	Y	Υ	Υ	Υ
4/10/24	Υ	Υ	Υ	Υ	Υ
4/11/24	Υ	Υ	Υ	Υ	Υ
4/12/24	Υ	Υ	Υ	Υ	Υ
4/13/24	Υ	Υ	Υ	Υ	Υ
4/14/24	SUNDAY	SUNDAY	SUNDAY	SUNDAY	SUNDAY
4/15/24	Υ	Y	Υ	Υ	Υ
4/16/24	Υ	Υ	Υ	Υ	Υ
4/17/24	Υ	Y	Y	Y	Y
4/18/24	Y	Y	Y	Y	Y
4/19/24	Y	Y	Y	Y	Y
4/20/24	Υ	Υ	Υ	Υ	Υ
4/21/24	SUNDAY	SUNDAY	SUNDAY	SUNDAY	SUNDAY
4/22/24	Υ	Υ	Υ	Υ	Υ
4/23/24	Υ	Υ	Y	Y	Y
4/24/24	Υ	Υ	Υ	Υ	Υ
4/25/24	Υ	Υ	Υ	Υ	Υ
4/26/24	Υ	Υ	Υ	Υ	Υ
4/27/24	Υ	Υ	Υ	Υ	Υ
4/28/24	SUNDAY	SUNDAY	SUNDAY	SUNDAY	SUNDAY
4/29/24	Υ	Υ	Υ	Υ	Υ
4/30/24	Υ	Υ	Υ	Υ	Υ
5/1/24	Υ	Υ	Υ	Υ	Υ
5/2/24	Υ	Υ	Υ	Υ	Υ
5/3/24	Υ	Υ	Υ	Υ	Υ
5/4/24	Υ	Υ	Υ	Υ	Υ
5/5/24	SUNDAY	SUNDAY	SUNDAY	SUNDAY	SUNDAY
5/6/24	Υ	Υ	Υ	Υ	Υ
5/7/24	Υ	Υ	Υ	Υ	Υ
5/8/24	Υ	Υ	Υ	Υ	Υ
5/9/24	Υ	Υ	Υ	Υ	Υ
5/10/24	Υ	Υ	Υ	Υ	Υ
5/11/24	Υ	Υ	Υ	Υ	Υ
5/12/24	SUNDAY	SUNDAY	SUNDAY	SUNDAY	SUNDAY
5/13/24	Υ	Υ	Υ	Υ	Υ
5/14/24	Υ	Υ	Υ	Y	Υ


5/15/24	Υ	Υ	Υ	Υ	Υ
5/16/24	Υ	Υ	Υ	Υ	Y
5/17/24	Υ	Υ	Υ	Υ	Y
5/18/24	Y	Y	Y	Y	Υ
5/19/24	SUNDAY	SUNDAY	SUNDAY	SUNDAY	SUNDAY
5/20/24	Y	Υ	Y	Y	Y
5/21/24	Y	Y	Y	Y	Υ
5/22/24	Y	Y	Y	Y	Y
5/23/24	Y	Y	Y	Y	Y
5/24/24	Y	Y	Y	Y	Y
5/25/24	Y	Y	Y	Y	Y
5/26/24	SUNDAY	SUNDAY	SUNDAY	SUNDAY	SUNDAY
5/27/24	Y	Y	Y	Y	Y
5/28/24	Y	Y	Y	Y	Y
5/29/24	Y	Y	Y	Y	Y
5/30/24	Y	Y	Y	Y	Y
5/31/24	Y	Y	Y	Y	Y
6/1/24	Y	Y	Y	Y	Y
6/2/24	SUNDAY	SUNDAY	SUNDAY	SUNDAY	SUNDAY
6/3/24	Y	Y	Y	Y	Y
6/4/24	Y	Y	Y	Y	Y
6/5/24	Y	Y	Y	Y	Y
6/6/24	Y	Y	Y	Y	Y
6/7/24	Y	Y	Y	Y	Y
6/8/24	Y	Y	Y	Y	Y
6/9/24	SUNDAY	SUNDAY	SUNDAY	SUNDAY	SUNDAY
6/10/24	Y	Y	Y	Y	Y
6/11/24	Y	Y	Y	Y	Y
6/12/24	Y	Y	Y	Y	Y
6/13/24	Y	Y	Y	Y	Y
6/14/24	Y	Y	Y	Y	Y
6/15/24	Y	Y	Y	Y	Y
6/16/24	SUNDAY	SUNDAY	SUNDAY	SUNDAY	SUNDAY
6/17/24	Y	Y	Y	Y	Y
6/18/24	Y	Y	Y	Y	Y
6/19/24	Y	Y	Y	Y	Y
6/20/24	Y	Y	Y	Y	Y
6/20/24	Y	Y	Y	Y	Y
6/22/24	Y	Y	Y	Y	Y
6/23/24	SUNDAY	SUNDAY	SUNDAY	SUNDAY	SUNDAY
6/24/24	Y	Y	Y	Y	Y
6/25/24	Y	Y	Y	Y	Y
6/26/24	Y	Y	Y	Y	Y
6/27/24	Y	Y	Y	Y	Y
6/27/24	Y	Y	Y	Y	Y
6/29/24	Y	Y	Y	Y	Y
6/30/24	SUNDAY	SUNDAY	SUNDAY	SUNDAY	SUNDAY
	Y	Y	Y	Y	Y
7/1/24 7/2/24	Y	Y	Y	Y	Y
7/2/24	Y	Y	Y	Y	Y
7/3/24	Y	Y	Y	Y	Y
114174	Y		Y		. Y

7/6/24	Υ	Υ	Υ	Υ	Υ
7/7/24	SUNDAY	SUNDAY	SUNDAY	SUNDAY	SUNDAY
7/8/24	Υ	Υ	Υ	Υ	Υ
7/9/24	Υ	Υ	Υ	Υ	Υ
7/10/24	Υ	Υ	Υ	Υ	Υ
7/11/24	Υ	Υ	Υ	Υ	Υ
7/12/24	Υ	Υ	Υ	Υ	Υ
7/13/24	Υ	Υ	Υ	Υ	Υ
7/14/24	SUNDAY	SUNDAY	SUNDAY	SUNDAY	SUNDAY
7/15/24	Υ	Υ	Υ	Υ	Υ
7/16/24	Υ	Υ	Υ	Υ	Υ
7/17/24	Υ	Υ	Υ	Υ	Υ
7/18/24	Υ	Υ	Υ	Υ	Υ
7/19/24	Υ	Y	Υ	Υ	Υ
7/20/24	Υ	Υ	Υ	Υ	Υ
7/21/24	SUNDAY	SUNDAY	SUNDAY	SUNDAY	SUNDAY
7/22/24	Υ	Υ	Υ	Υ	Υ
7/23/24	Υ	Υ	Υ	Υ	Υ
7/24/24	Υ	Υ	Υ	Υ	Υ
7/25/24	Υ	Υ	Υ	Υ	Υ
7/26/24	Υ	Υ	Υ	Υ	Υ
7/27/24	Υ	Υ	Υ	Υ	Υ
7/28/24	SUNDAY	SUNDAY	SUNDAY	SUNDAY	SUNDAY
7/29/24	Υ	Υ	Υ	Υ	Υ
7/30/24	Υ	Υ	Υ	Υ	Υ
7/31/24	Υ	Υ	Υ	Υ	Υ
8/1/24	Υ	Y	Υ	Υ	Υ
8/2/24	Υ	Υ	Υ	Υ	Υ
8/3/24	Υ	Υ	Υ	Υ	Υ
8/4/24	SUNDAY	SUNDAY	SUNDAY	SUNDAY	SUNDAY
8/5/24	Υ	Υ	Υ	Υ	Υ
8/6/24	Υ	Υ	Υ	Υ	Υ
8/7/24	Υ	Υ	Υ	Υ	Υ
8/8/24	Υ	Υ	Υ	Υ	Υ
8/9/24	Υ	Υ	Υ	Υ	Υ
8/10/24	Υ	Υ	Υ	Υ	Υ
8/11/24	SUNDAY	SUNDAY	SUNDAY	SUNDAY	SUNDAY
8/12/24	Υ	Υ	Υ	Υ	Υ
8/13/24	Υ	Υ	Υ	Υ	Υ
8/14/24	Υ	Υ	Υ	Υ	Υ
8/15/24	Υ	Υ	Υ	Υ	Υ
8/16/24	Y	Y	Y	Y	Y
8/17/24	Y	Y	Y	Y	Y
8/18/24	SUNDAY	SUNDAY	SUNDAY	SUNDAY	SUNDAY
8/19/24	Y	Y	Y	Y	Y
8/20/24	Y	Y	Y	Y	Y
8/21/24	Y	Y	Y	Y	Y
8/22/24	Y	Y	Y	Y	Y
8/23/24	Y	Y	Y	Y	Y
8/24/24	Y	Y	Y	Y	Y
8/25/24	SUNDAY	SUNDAY	SUNDAY	SUNDAY	SUNDAY
U143144	JUNDAT	JUNDAT	JUNDAT	JUNDAT	JUNDAT

8/27/24	Υ	Υ	Υ	Υ	Υ
8/28/24	Υ	Υ	Υ	Υ	Υ
8/29/24	Υ	Υ	Υ	Υ	Υ
8/30/24	Υ	Υ	Υ	Υ	Υ
8/31/24	Υ	Υ	Υ	Υ	Υ
9/1/24	SUNDAY	SUNDAY	SUNDAY	SUNDAY	SUNDAY
9/2/24	Υ	Υ	Υ	Υ	Υ
9/3/24	Υ	Υ	Υ	Υ	Υ
9/4/24	Υ	Υ	Υ	Υ	Υ
9/5/24	Υ	Υ	Υ	Υ	Υ
9/6/24	Υ	Υ	Υ	Υ	Υ
9/7/24	Υ	Υ	Υ	Υ	Υ
9/8/24	SUNDAY	SUNDAY	SUNDAY	SUNDAY	SUNDAY
9/9/24	Υ	Υ	Υ	Υ	Υ
9/10/24	Υ	Υ	Υ	Υ	Υ
9/11/24	Υ	Υ	Υ	Υ	Υ
9/12/24	Υ	Υ	Y	Υ	Υ
9/13/24	Y	Υ	Y	Υ	Υ
9/14/24	Υ	Υ	Y	Υ	Υ
9/15/24	SUNDAY	SUNDAY	SUNDAY	SUNDAY	SUNDAY
9/16/24	Y	Y	Y	Υ	Y
9/17/24	Y	Y	Y	Y	Y
9/18/24	Y	Y	Y	Y	Y
9/19/24	Y	Y	Y	Y	Y
9/20/24	Y	Y	Y	Y	Y
9/21/24	Y	Y	Y	Y	Υ
9/22/24	SUNDAY	SUNDAY	SUNDAY	SUNDAY	SUNDAY
9/23/24	Y	Y	Y	Y	Y
9/24/24	Y	Y	Y	Y	Y
9/25/24	Y	Y	Y	Y	Y
9/26/24	Y	Y	Y	Y	Y
9/27/24	Y	Y	Y	Y	Y
9/28/24	Y	Y	Y	Y	Y
9/29/24	SUNDAY	SUNDAY	SUNDAY	SUNDAY	SUNDAY
9/30/24	Y	Y	Y	Y	Y
10/1/24	Y	Y	Y	Y	Y
10/2/24	Y	Y	Y	Y	Y
10/3/24	Y	Y	Y	Y	Y
10/4/24	Y	Y	Y	Y	Y
10/5/24	Y	Y	Y	Y	Y
10/6/24	SUNDAY	SUNDAY	SUNDAY	SUNDAY	SUNDAY
10/7/24	Y	Y	Y	Y	Y
10/7/24	Y	Y	Y	Y	Y
10/8/24	Y	Y	Y	Y	Y
10/9/24	Y	Y	Y	Y	Y
10/10/24	Y	Y	Y	Y	Y
10/11/24	Y	Y	Y	Y	Y
10/13/24	SUNDAY Y	SUNDAY Y	SUNDAY Y	SUNDAY Y	SUNDAY Y
10/14/24					
10/15/24 10/16/24	Y	Y	Y	Y	Y
111/16/74	Υ	Υ	Υ	Υ	Υ

_					
10/18/24	Υ	Υ	Υ	Υ	Υ
10/19/24	Υ	Υ	Υ	Υ	Υ
10/20/24	SUNDAY	SUNDAY	SUNDAY	SUNDAY	SUNDAY
10/21/24	Υ	Υ	Υ	Υ	Υ
10/22/24	Υ	Υ	Υ	Υ	Υ
10/23/24	Υ	Υ	Υ	Υ	Υ
10/24/24	Υ	Υ	Υ	Υ	Υ
10/25/24	Υ	Υ	Υ	Υ	Υ
10/26/24	Υ	Υ	Υ	Υ	Υ
10/27/24	SUNDAY	SUNDAY	SUNDAY	SUNDAY	SUNDAY
10/28/24	Υ	Υ	Υ	Υ	Υ
10/29/24	Υ	Υ	Υ	Υ	Υ
10/30/24	Υ	Υ	Υ	Υ	Υ
10/31/24	Υ	Υ	Υ	Υ	Υ
11/1/24	Υ	Υ	Υ	Υ	Υ
The state of the s			·	·	·

185 185 185 185 185

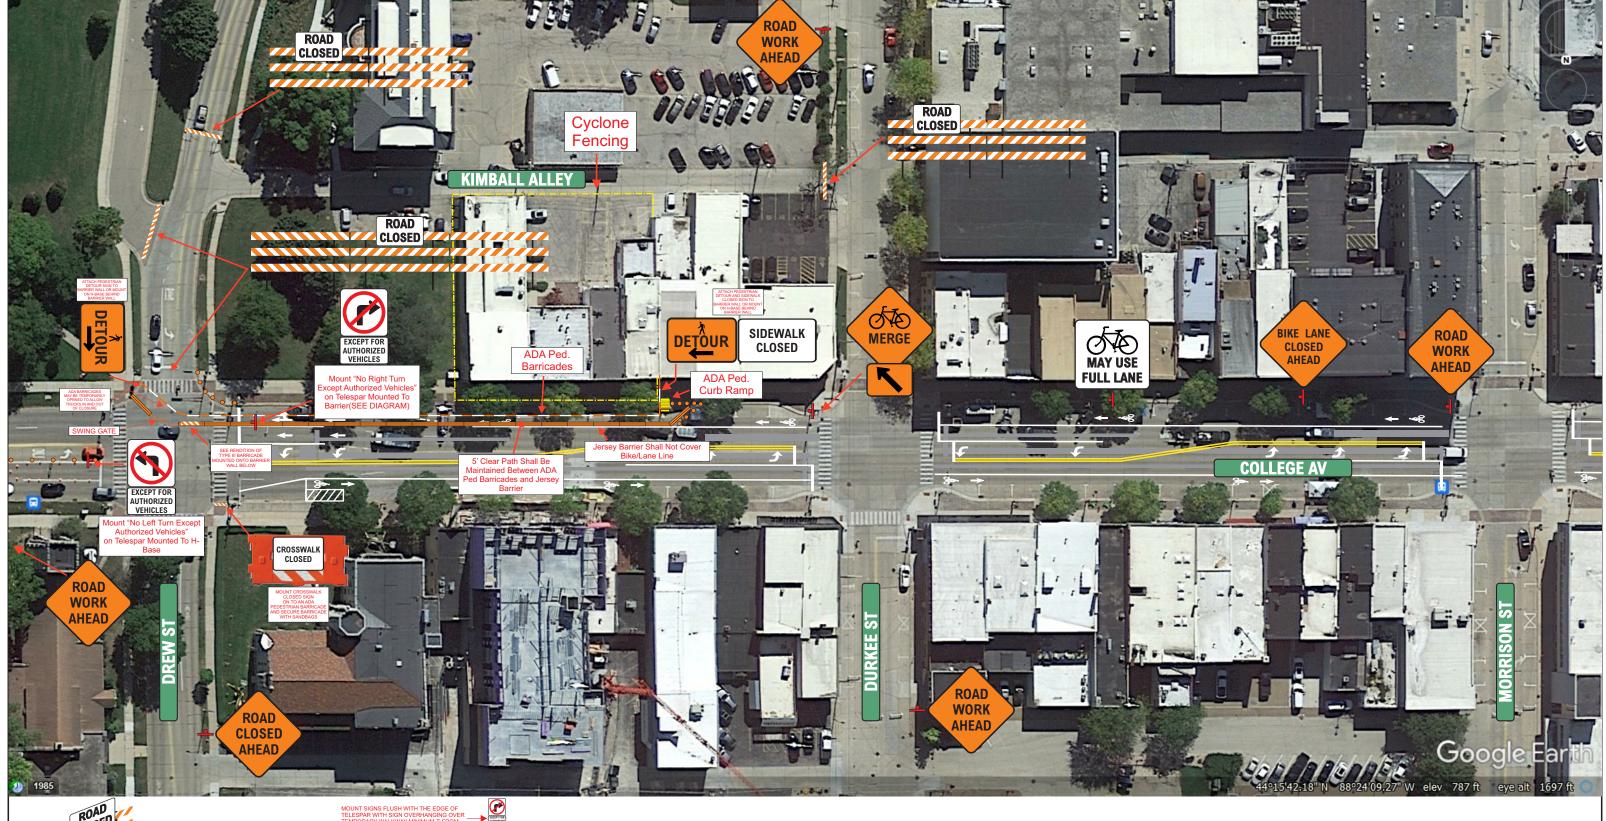



Warning Lites
Of Appleton, Inc.
TRAFFIC SAFETY & SUPPLY 1-920-725-0757 www.warningliteswi.com

920-725-0757

START DATE & TIME

DURATION:

GENERAL NOTES:

THIS TRAFFIC CONTROL PLAN IS FOR INFORMATIONAL PURPOSES ONLY. TRAFFIC CONTROL PLAN IS NOT TO SCALE.

WARNING LITES OF APPLETON, INC. ASSUMES NO LIABILITY FOR LAYOUT WARNING LITES OF AFFECTION, INC. ASSUMES NO LIABILITY OF EATON'S

& SETUP OF ACCEPTED TRAFFIC CONTROL PLAN.

THE CITY OF APPLETON DECIDES FINAL APPROVAL OF TRAFFIC CONTROL PLAN.

ADVANCED WARNING SIGNS WILL BE MOUNTED ON PORTABLE SUPPORTS.
THE EXACT NUMBER, LOCATION, AND SPACING OF ALL SIGNS AND DEVICES.
SHALL BE ADJUSTED TO FIT FIELD CONDITIONS AS APPROVED BY THE ENGINEER.

LEGEND SIGN SYMBOL
DRUM WITH/WITHOUT LIGHT
TYPE III BARRICADE
DIRECTION OF TRAFFIC

Project Name
TROUT MUSEUM/LAWRENCE UNIVERSITY
CONSTRUCTION COLLEGE AVE. Project Number Prime Contractor Traffic Control Contractor Warning Lites of Appleton, Inc. **BOLDT** Phone 920-725-0757 Sheet Number 03/19/2024 Prepared By Lance G Mauel

CITY OF APPLETON

Owner



Was	ming Lites
	Of Appleton, Inc.
	TRAFFIC SAFETY & SUPPLY
	<i>1-920-725-0757</i>
"Safeti	y Is Our Business"
920-725-0757	www.warningliteswi.com

START DATE & TIME

DURATION:

GENERAL NOTES:

THIS TRAFFIC CONTROL PLAN IS FOR INFORMATIONAL PURPOSES ONLY. TRAFFIC CONTROL PLAN IS NOT TO SCALE.

WARNING LITES OF APPLETON, INC. ASSUMES NO LIABILITY FOR LAYOUT

WARNING LITES OF APPLETON, INC. ASSUMES NO LIABILITY FOR LATOUT & SETUP OF ACCEPTED TRAFFIC CONTROL PLAN.

THE CITY OF APPLETON DECIDES FINAL APPROVAL OF TRAFFIC CONTROL PLAN.

ADVANCED WARNING SIGNS WILL BE MOUNTED ON PORTABLE SUPPORTS.

THE EXACT NUMBER, LOCATION, AND SPACING OF ALL SIGNS AND DEVICES.

SHALL BE ADJUSTED TO FIT FIELD CONDITIONS AS APPROVED BY THE ENGINEER.

LEGEND ► SIGN SYMBOL
Ø∕ ● DRUM WITH/WITHOUT LIGHT
TYPE III BARRICADE
DIRECTION OF TRAFFIC

Project Name	Project Number	
TROUT MUSEUM/LAWRENCE UN	•	
CONSTRUCTION COLLEGE AVE.		
Prime Contractor		Traffic Control Contracto
BOLDT		Warning Lites of Appleton, Inc
BOLDI		3
Phone	Sheet Number	Date
920-725-0757	2	03/19/2024
920-123-0131	2	03/19/2024
Prepared By		
Prepared by		
	Lance G Maue	el

CITY OF APPLETON



0% Data attribution

Warning Lites
Of Appleton, Inc.
TRAFFIC SAFETY & SUPPLY 1-920-725-0757 920-725-0757 www.warningliteswi.com

START DATE & TIME

DURATION:

GENERAL NOTES:

THIS TRAFFIC CONTROL PLAN IS FOR INFORMATIONAL PURPOSES ONLY.
TRAFFIC CONTROL PLAN IS NOT TO SCALE.
WARNING LITES OF APPLETON, INC. ASSUMES NO LIABILITY FOR LAYOUT
& SETUP OF ACCEPTED TRAFFIC CONTROL PLAN.
THE CITY OF APPLETON DECIDES FINAL APPROVAL OF TRAFFIC CONTROL PLAN.
ADVANCED WARNING SIGNS WILL BE MOUNTED ON PORTABLE SUPPORTS.
THE EXACT NUMBER, LOCATION, AND SPACING OF ALL SIGNS AND DEVICES.
SHALL BE ADJUSTED TO FIT FIELD CONDITIONS AS APPROVED BY THE ENGINEER.

	_ LEGEND		
	SIGN SYMBOL		
DRUM WITH/WITHOUT LIGHT			
	TYPE III BARRICADE		
	DIRECTION OF TRAFFIC		

Owner	CITY OF APPLETON			
Project Name TROUT MUSEUM/LAWRENCE UNIVERSITY CONSTRUCTION COLLEGE AVE.				
Prime Contractor BOLDT		Traffic Control Contractor Warning Lites of Appleton, Inc		
Phone	Sheet Number	Date		
920-725-0757	3	03/19/2024		
Prepared By	Lance G Maue	el		



LANE CLOSURE DETAIL FOR INSTALLATION/REMOVAL OF CONCRETE BARRIERS AND ADA PEDESTRIAN BARRICADES



START DATE & TIME

DURATION:

GENERAL NOTES:

THIS TRAFFIC CONTROL PLAN IS FOR INFORMATIONAL PURPOSES ONLY. TRAFFIC CONTROL PLAN IS NOT TO SCALE.

WARNING LITES OF APPLETON, INC. ASSUMES NO LIABILITY FOR LAYOUT & SETUP OF ACCEPTED TRAFFIC CONTROL PLAN.

THE CITY OF APPLETON DECIDES FINAL APPROVAL OF TRAFFIC CONTROL PLAN.
ADVANCED WARNING SIGNS WILL BE MOUNTED ON PORTABLE SUPPORTS.
THE EXACT NUMBER, LOCATION, AND SPACING OF ALL SIGNS AND DEVICES.
SHALL BE ADJUSTED TO FIT FIELD CONDITIONS AS APPROVED BY THE ENGINEER

LEGEND

SIGN SYMBOL

DRUM WITH/WITHOUT LIGHT

TYPE III BARRICADE

DIRECTION OF TRAFFIC

CITY OF APPLETON Project Name TROUT MUSEUM/LAWRENCE UNIVERSITY CONSTRUCTION COLLEGE AVE.				
Phone 920-725-0757	Sheet Number 4	Date 03/19/2024		
Prepared By	Lance G Maue	el		