


CITY OF APPLETON
TEMPORARY LIBRARY

2411 S KENSINGTON DR
APPLETON, WISCONSIN 54915



SOM
SKIDMORE, OWINGS & MERRILL
224 SOUTH MICHIGAN AVENUE, SUITE 1000
CHICAGO, ILLINOIS 60604

- NOTES
1. FURNITURE PLAN PROVIDED AS GENERAL LAYOUT GUIDE. ACTUAL FURNITURE PIECES MAY DIFFER. CONSULT WITH LIBRARY STAFF ON DETAILED PLACEMENT OF ITEMS AND COLLECTION ARRANGEMENT.
 2. MAINTAIN MIN. 4'-0" CLEARANCE AROUND ALL SHELVING.
 3. KEEP PATHS TO EXITS CLEAR OF ANY OBSTRUCTIONS.

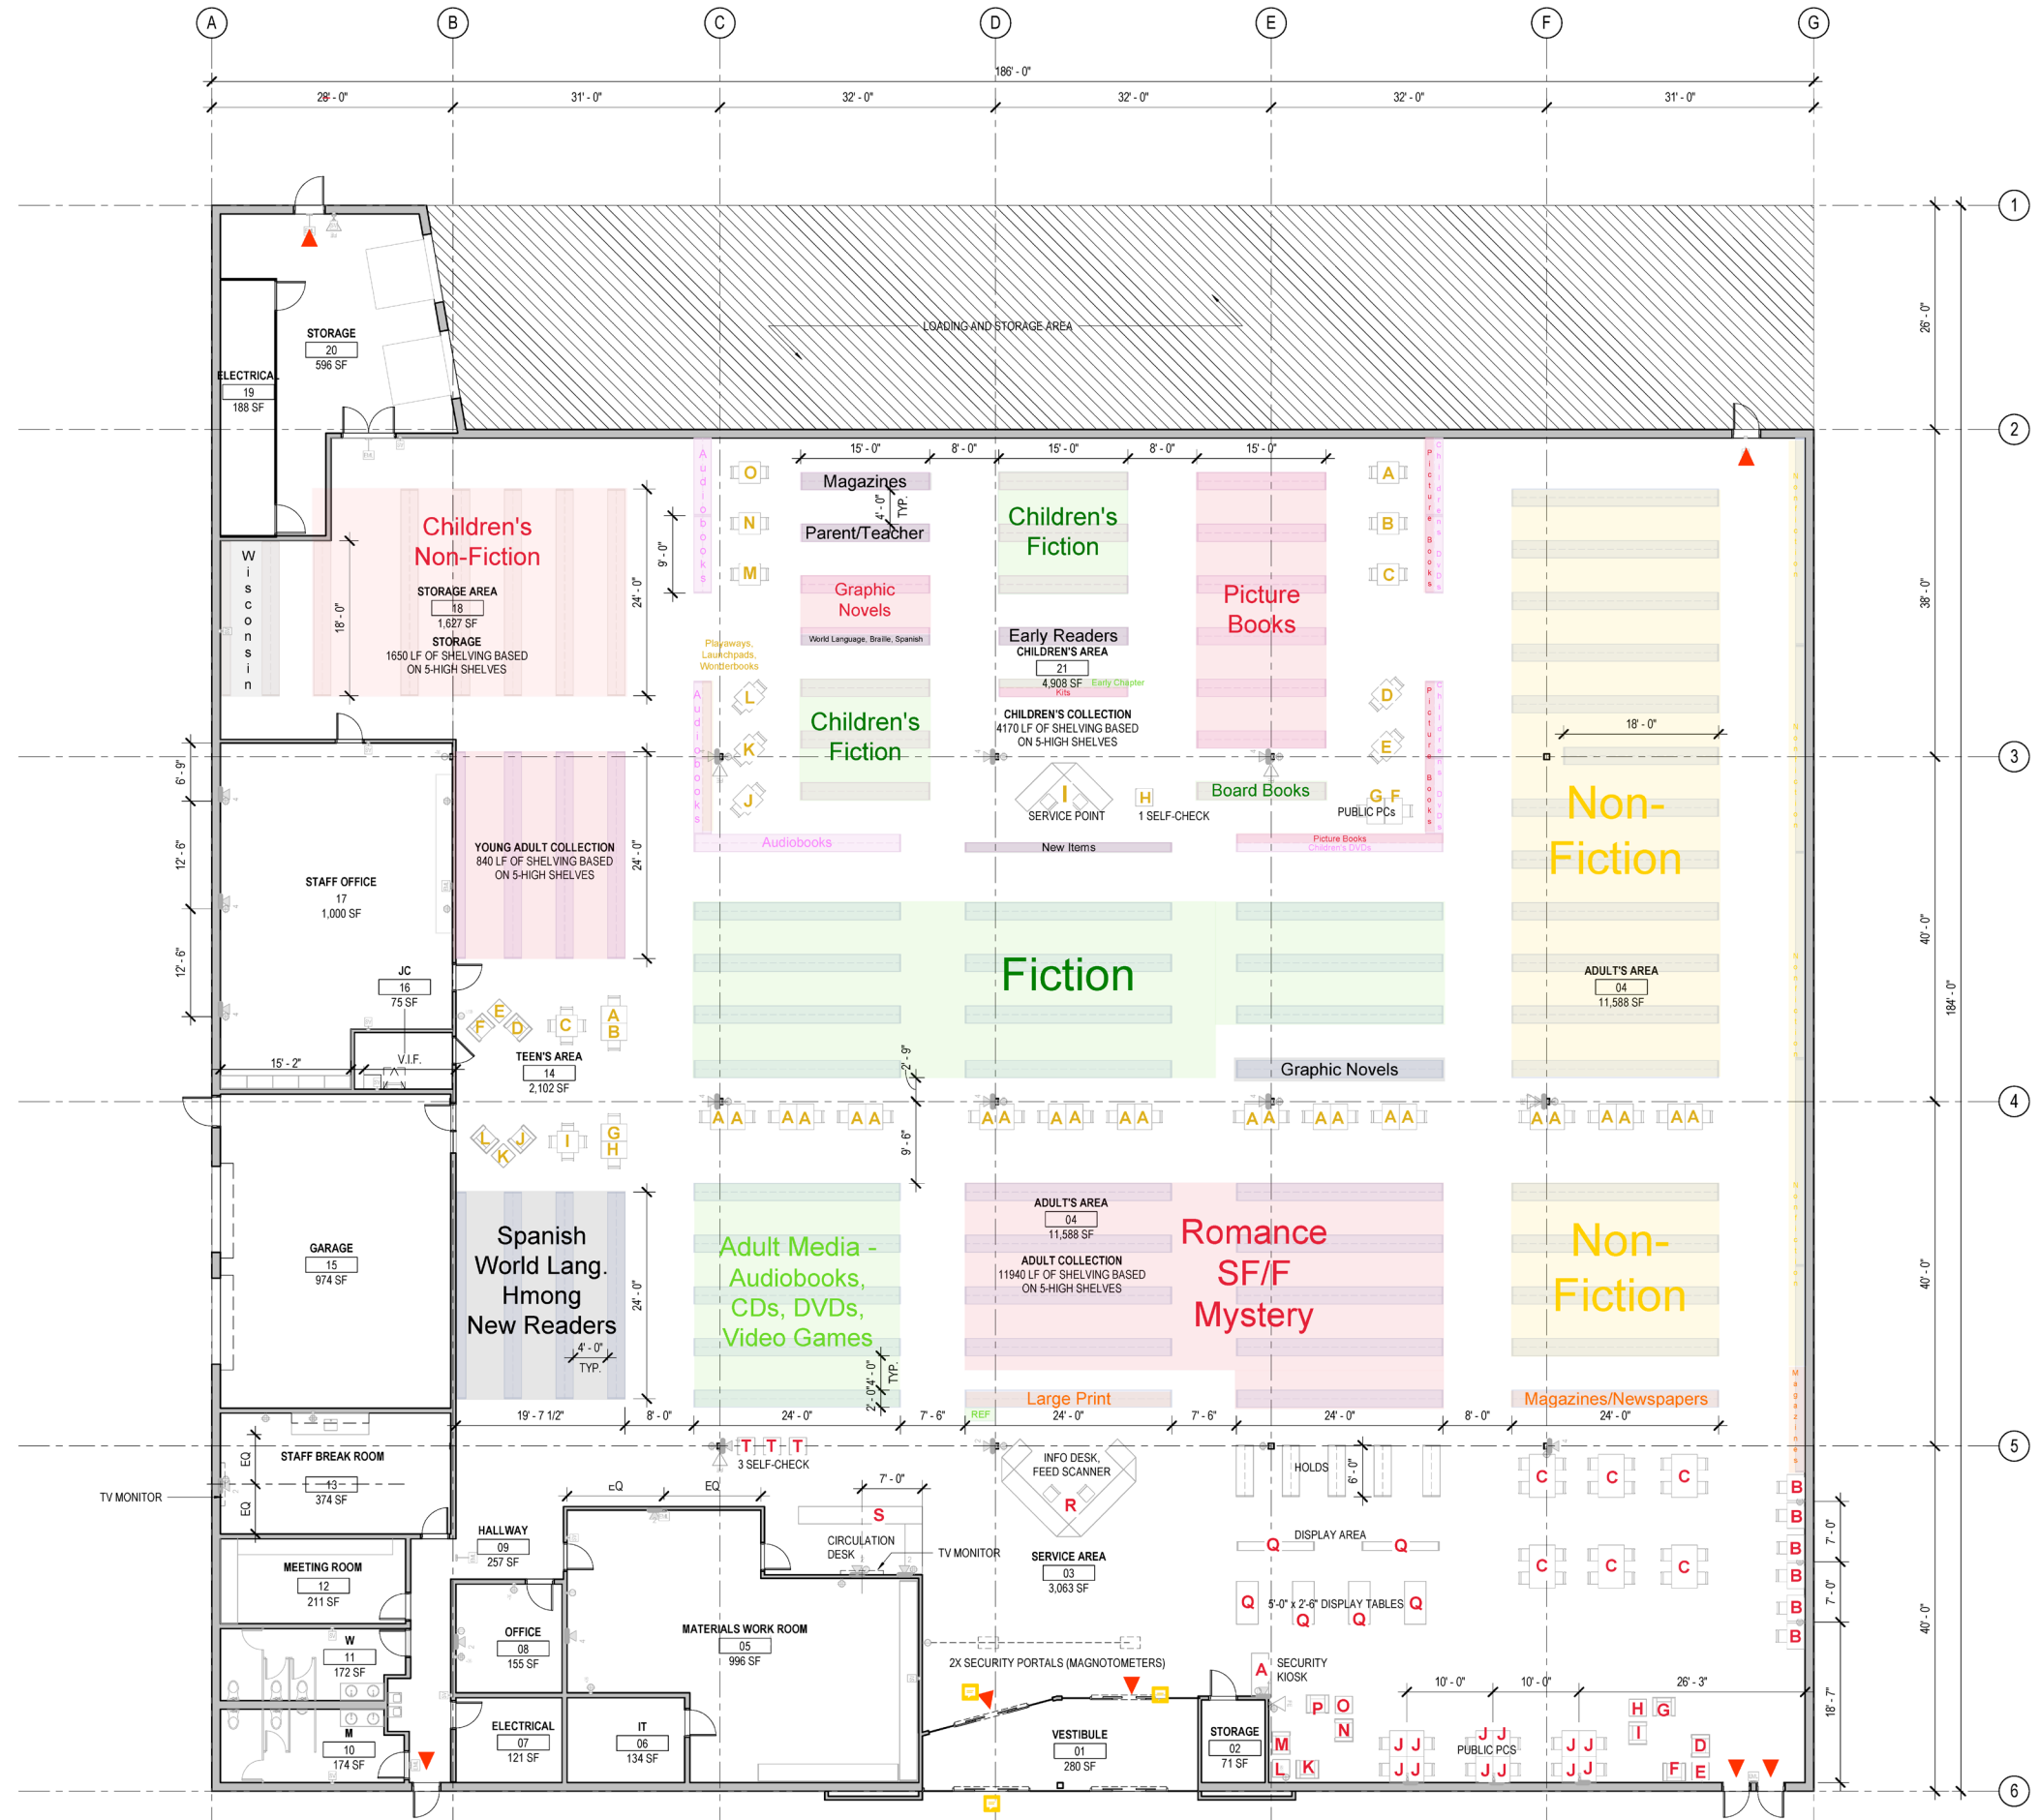

SEAL & SIGNATURE